


CAD FILE: R:\030\T30-11611.00 - BDPARC - Morillo Park Renovations\1-jack roberts park\CIVIL SITE JACK ROBERTS PARK.dwg  
 USER: bruce degraft  
 PLOT DATE/TIME: 5/12/2026 4:12 PM  
 LAYOUT: C1.00-SITE PLAN

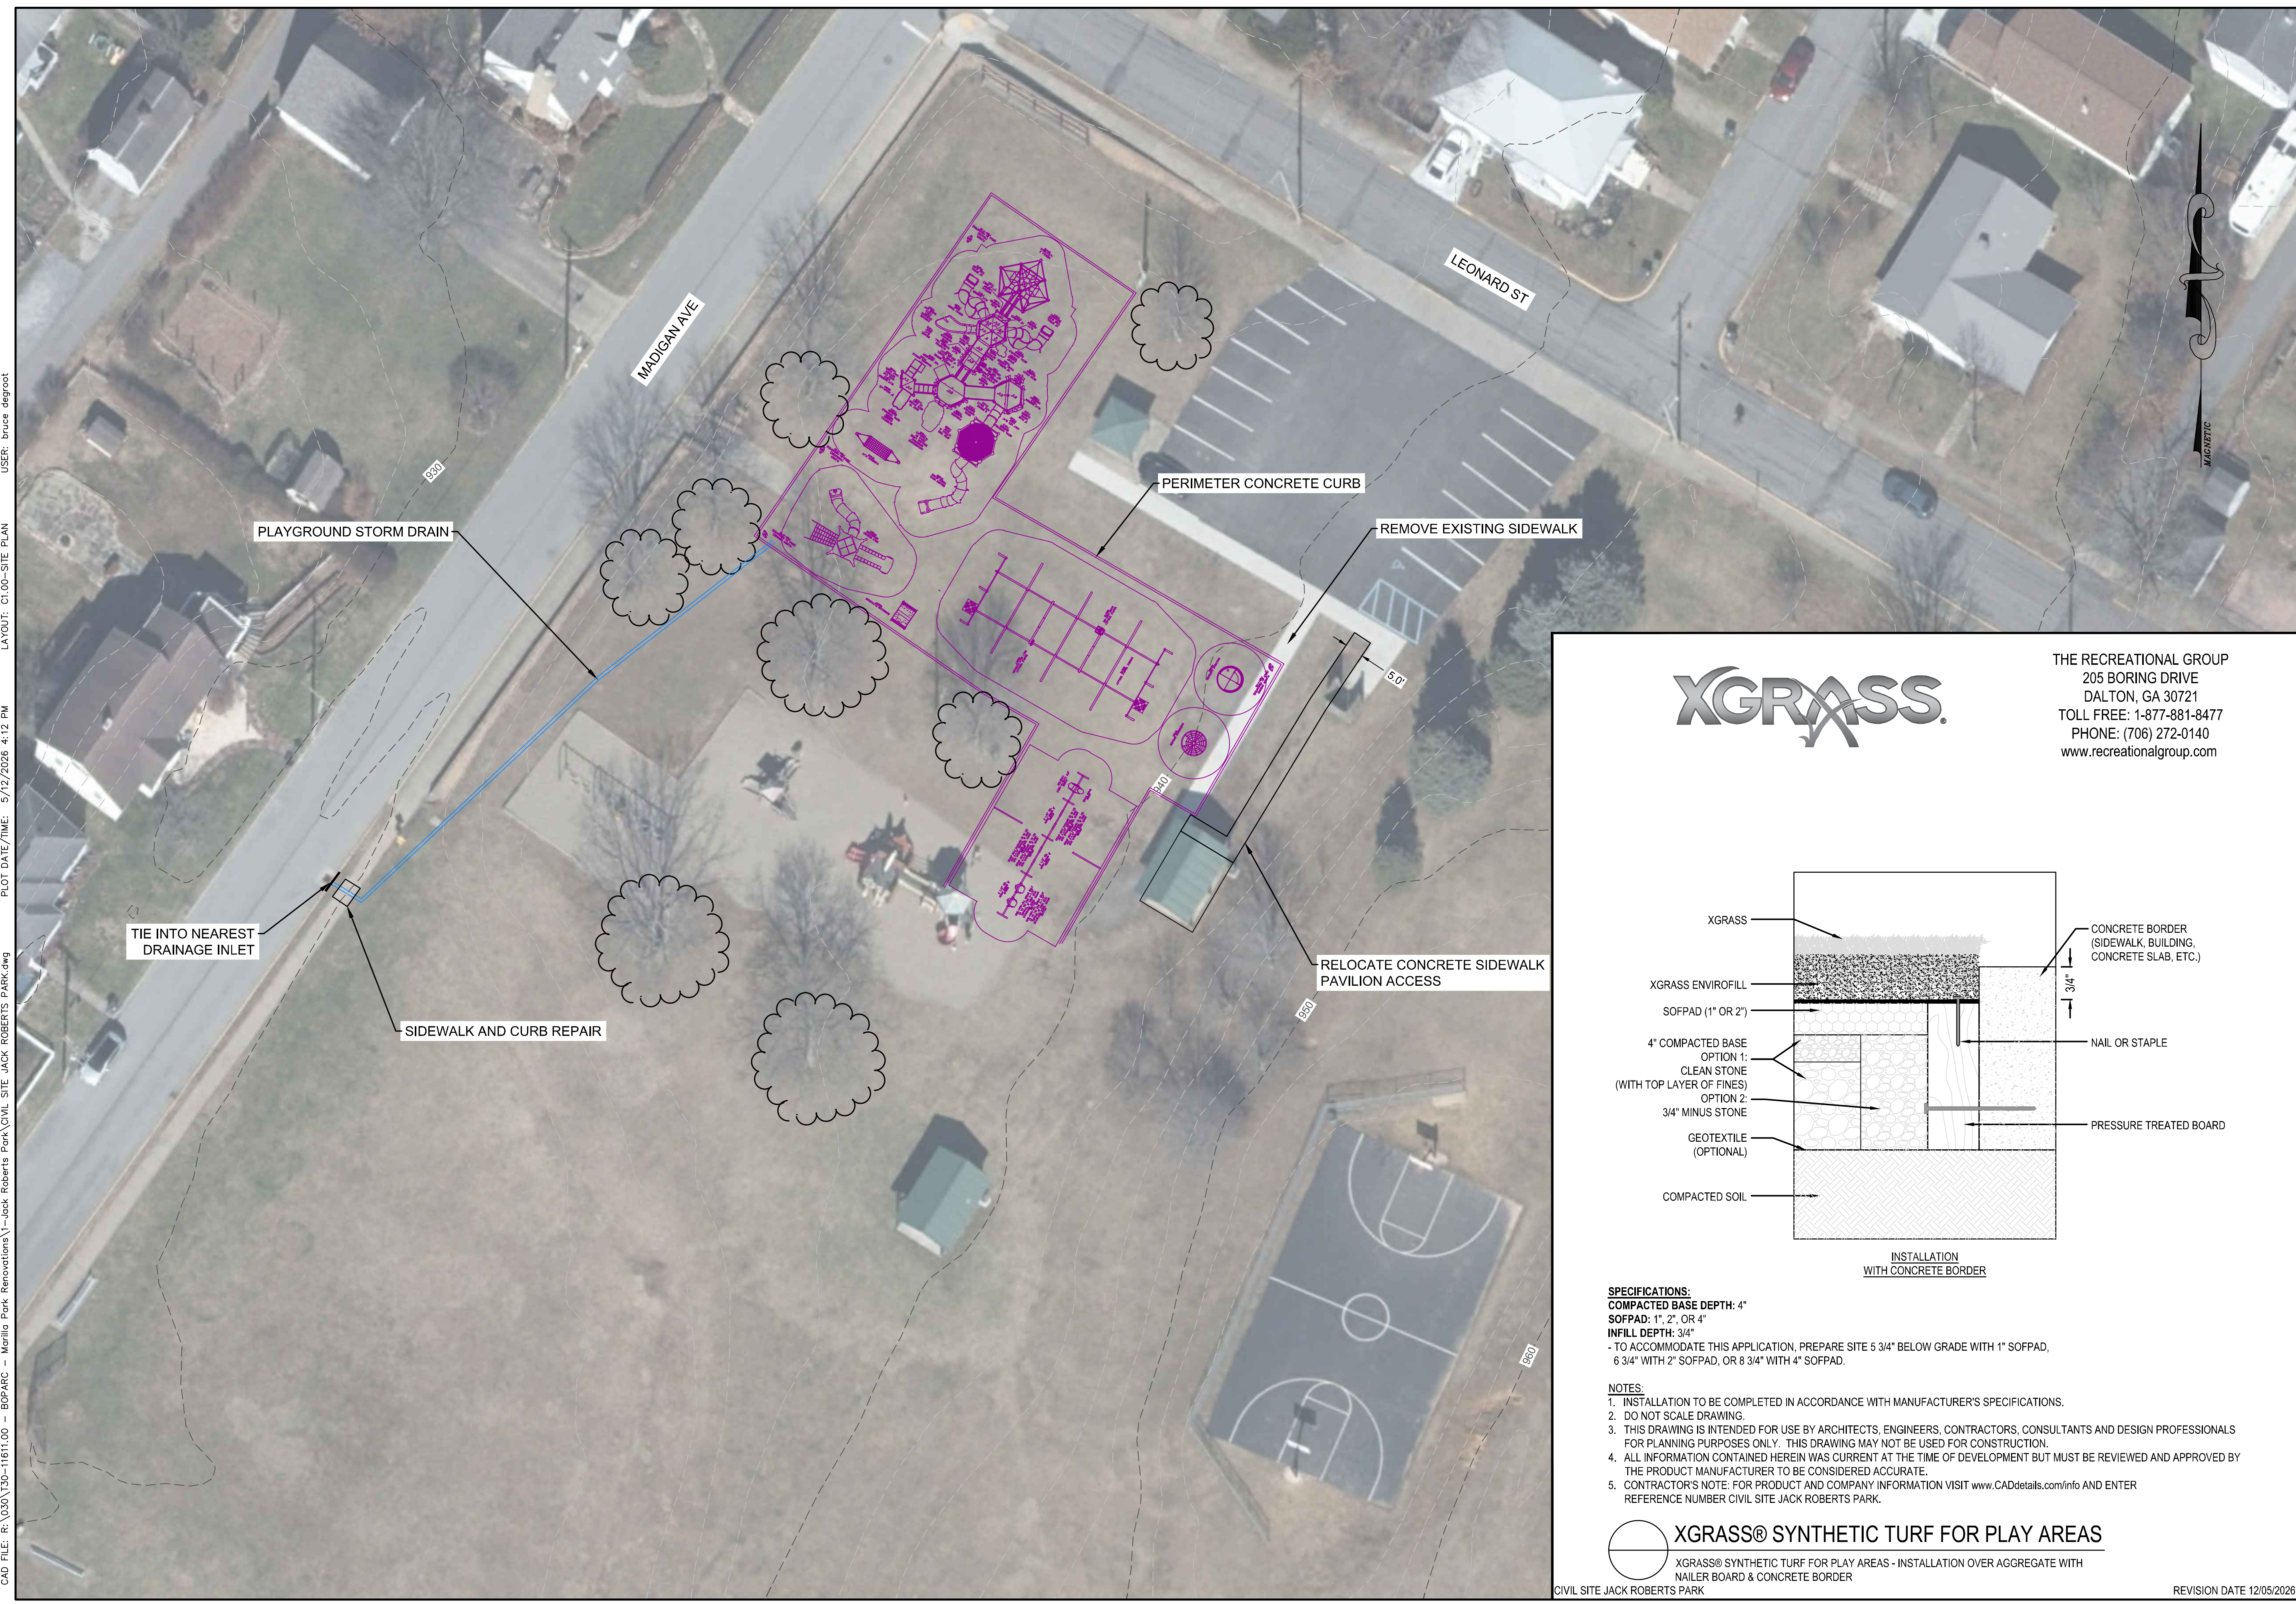

**THRASHER**  
 THE THRASHER GROUP, INC.  
 600 WHITE OAKS BLVD,  
 P.O. BOX 940  
 BRIDGEPORT, WV 26330  
 P (304) 624-4108  
 F (304) 624-7831  
 www.thrashergroup.com

THE INFORMATION CONTAINED HEREIN IS THE SOLE PROPERTY OF THE THRASHER GROUP, INC. REPRODUCTION OF THESE DOCUMENTS IN WHOLE OR IN PART FOR ANY REASON WITHOUT PRIOR WRITTEN PERMISSION IS STRICTLY PROHIBITED.  
 COPYRIGHT © 2026  
 THE THRASHER GROUP, INC.

THE RECREATIONAL GROUP  
 205 BORING DRIVE  
 DALTON, GA 30721  
 TOLL FREE: 1-877-881-8477  
 PHONE: (706) 272-0140  
 www.recreationalgroup.com

INSTALLATION WITH CONCRETE BORDER

**SPECIFICATIONS:**  
 COMPACTED BASE DEPTH: 4"  
 SOFPAD: 1", 2", OR 4"  
 INFILL DEPTH: 3/4"  
 - TO ACCOMMODATE THIS APPLICATION, PREPARE SITE 5 3/4" BELOW GRADE WITH 1" SOFPAD, 6 3/4" WITH 2" SOFPAD, OR 8 3/4" WITH 4" SOFPAD.

**NOTES:**  
 1. INSTALLATION TO BE COMPLETED IN ACCORDANCE WITH MANUFACTURER'S SPECIFICATIONS.  
 2. DO NOT SCALE DRAWING.  
 3. THIS DRAWING IS INTENDED FOR USE BY ARCHITECTS, ENGINEERS, CONTRACTORS, CONSULTANTS AND DESIGN PROFESSIONALS FOR PLANNING PURPOSES ONLY. THIS DRAWING MAY NOT BE USED FOR CONSTRUCTION.  
 4. ALL INFORMATION CONTAINED HEREIN WAS CURRENT AT THE TIME OF DEVELOPMENT BUT MUST BE REVIEWED AND APPROVED BY THE PRODUCT MANUFACTURER TO BE CONSIDERED ACCURATE.  
 5. CONTRACTOR'S NOTE: FOR PRODUCT AND COMPANY INFORMATION VISIT [www.CADdetails.com/info](http://www.CADdetails.com/info) AND ENTER REFERENCE NUMBER CIVIL SITE JACK ROBERTS PARK.

**XGRASS® SYNTHETIC TURF FOR PLAY AREAS**  
 XGRASS® SYNTHETIC TURF FOR PLAY AREAS - INSTALLATION OVER AGGREGATE WITH NAILER BOARD & CONCRETE BORDER

NO.	BY	DATE	DESCRIPTION

**JACK ROBERTS PARK**  
 MORGANTOWN BOARD OF PARKS & RECREATION  
 COMMISSIONERS  
 MORGANTOWN, WEST VIRGINIA  
 MAY 12, 2026  
 CONSTRUCTION DOCUMENTS

DRAWN: DATE:  
 CHECKED: DATE:  
 APPROVED: DATE:  
 PROJECT No: T30-11151

CIVIL SITE PLAN  
 SHEET No:  
**C1.00**  
 REVISION DATE 12/05/2026