



BOPARC PROJECTS OF INTEREST

BOPARC

MORGANTOWN BOARD OF
PARKS AND RECREATION

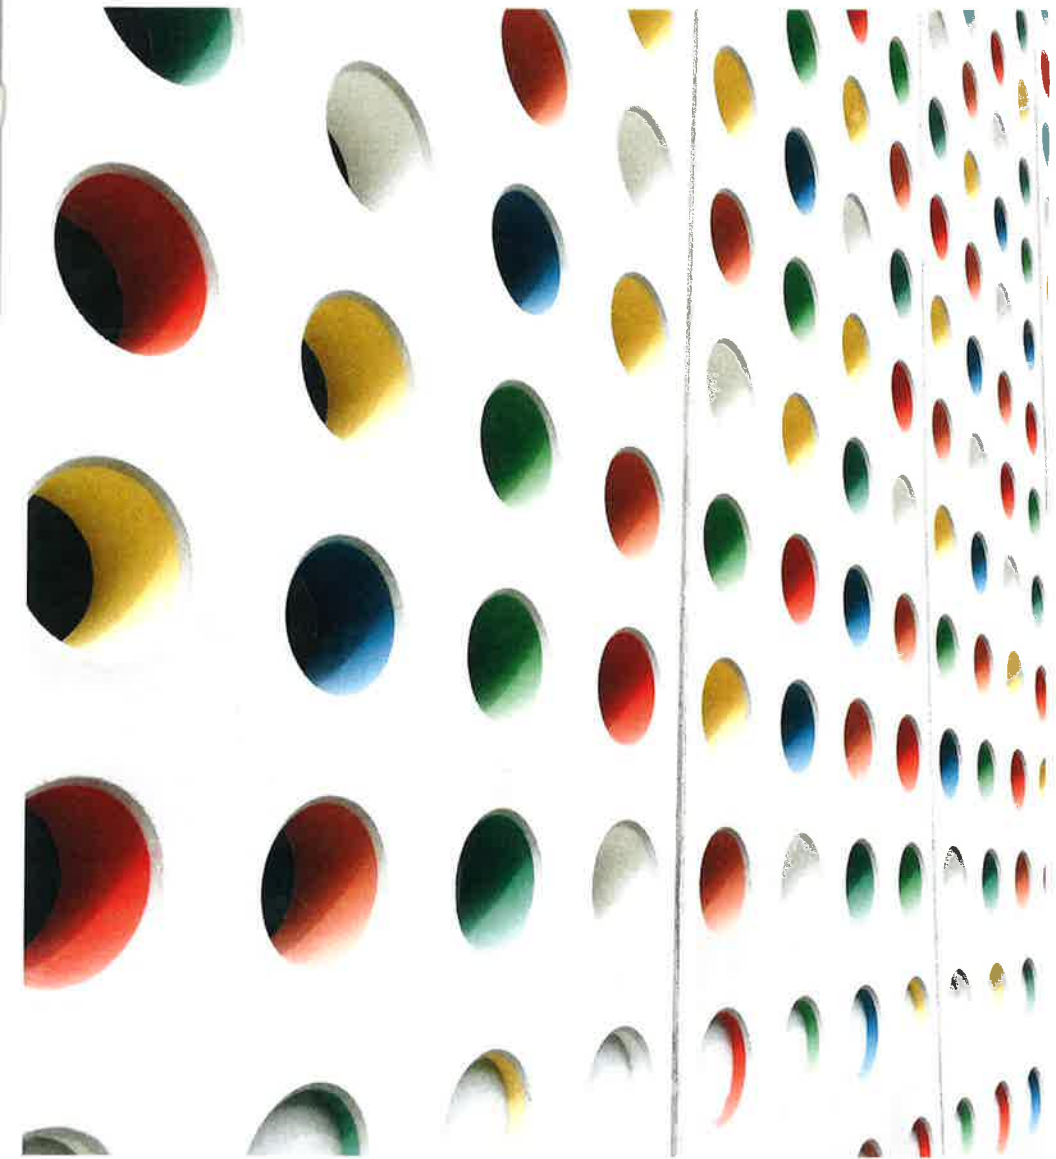

Morgantown Ice Arena

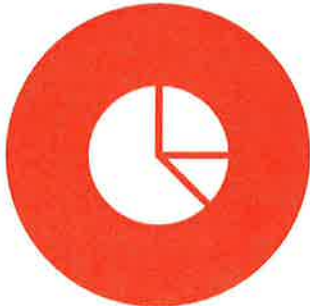

ESSENTIAL UPGRADES TO FACILITY

- Mechanical
- Structural
- Improved Visitor Experience
- Additional Programmatic Opportunities



TARGETED FOCUS

- Morgantown & Surrounding Communities



TIMELINE

- Proposed Mobilization February 2023





SCALE
MORGANTOWN ICE ARENA - SCHEMATIC DESIGN [PROGRESS] REVIEW-


SHEET A900

ini MILLS GROUP
ARCHITECTURE • PLANNING • PRESERVATION

88 HIGH STREET
MORGANTOWN, WV 26505

10-13-2021

ARCHITECTURAL SITE PLAN

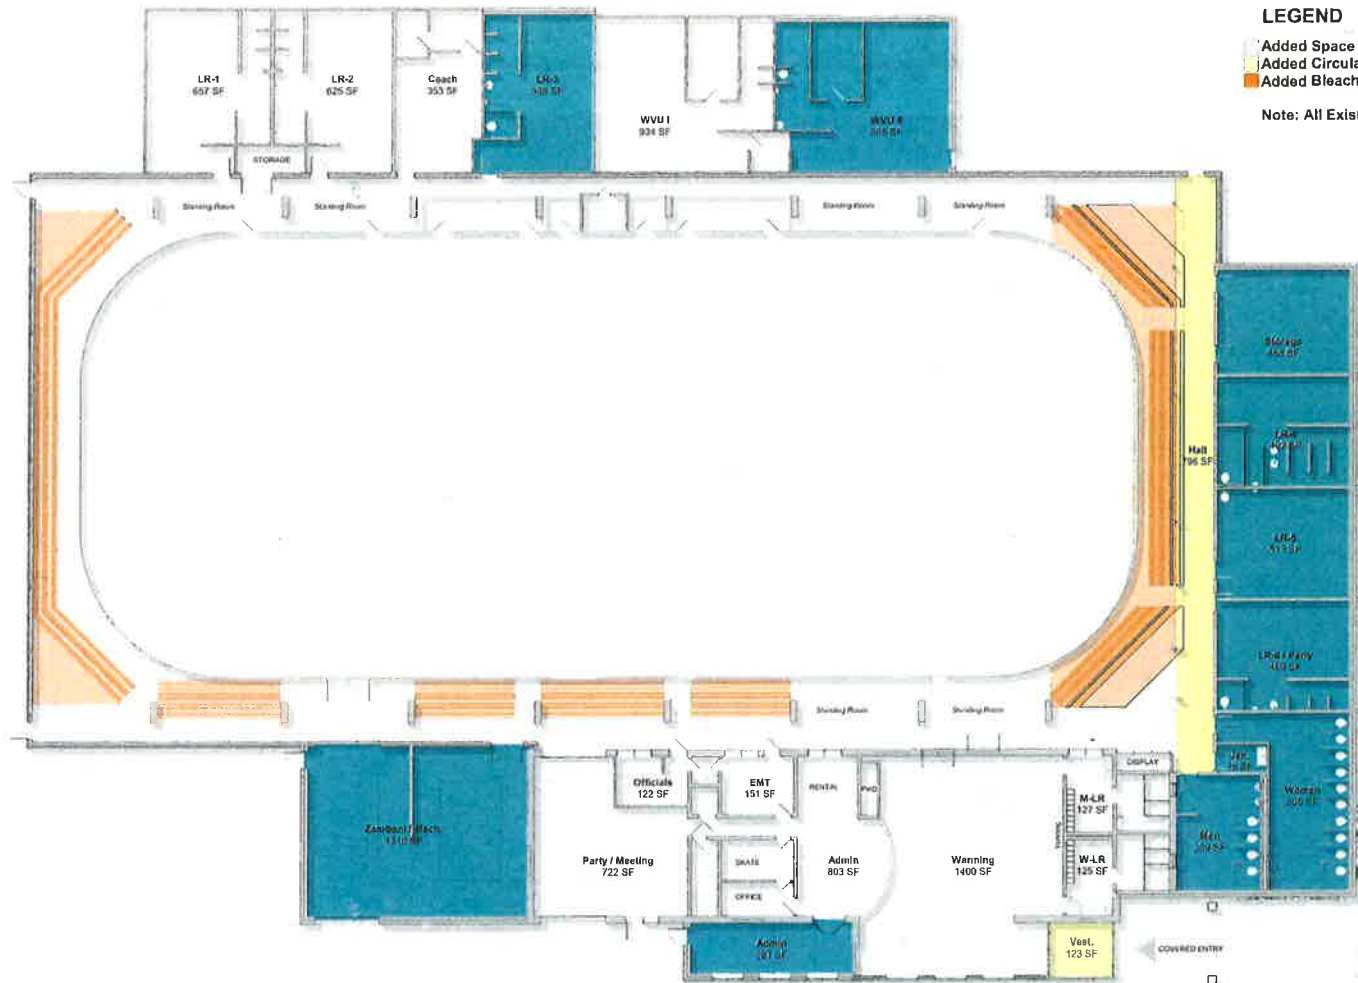

LEGEND

- Added Space
- Added Circulation
- Added Bleachers

Note: All Existing Space Renovated

SCALE As indicated

MORGANTOWN ICE ARENA - SCHEMATIC DESIGN [PROGRESS] REVIEW-

SHEET A100-P




88 HIGH STREET
MORGANTOWN, WV 26505

10-13-2021

FLOOR PLAN - PROPOSED

Marilla Pool

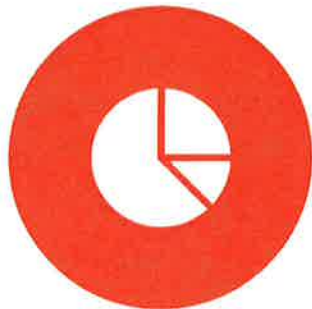

ESSENTIAL UPGRADES TO FACILITY

- Relocation to Upper Marilla Park
- New Structure
- Improved Visitor Experience
- Additional Programmatic Opportunities
- Incorporation of Multi-Experience Options




TARGETED FOCUS

- Morgantown & Surrounding Communities




TIMELINE

- Proposed Mobilization February 2023

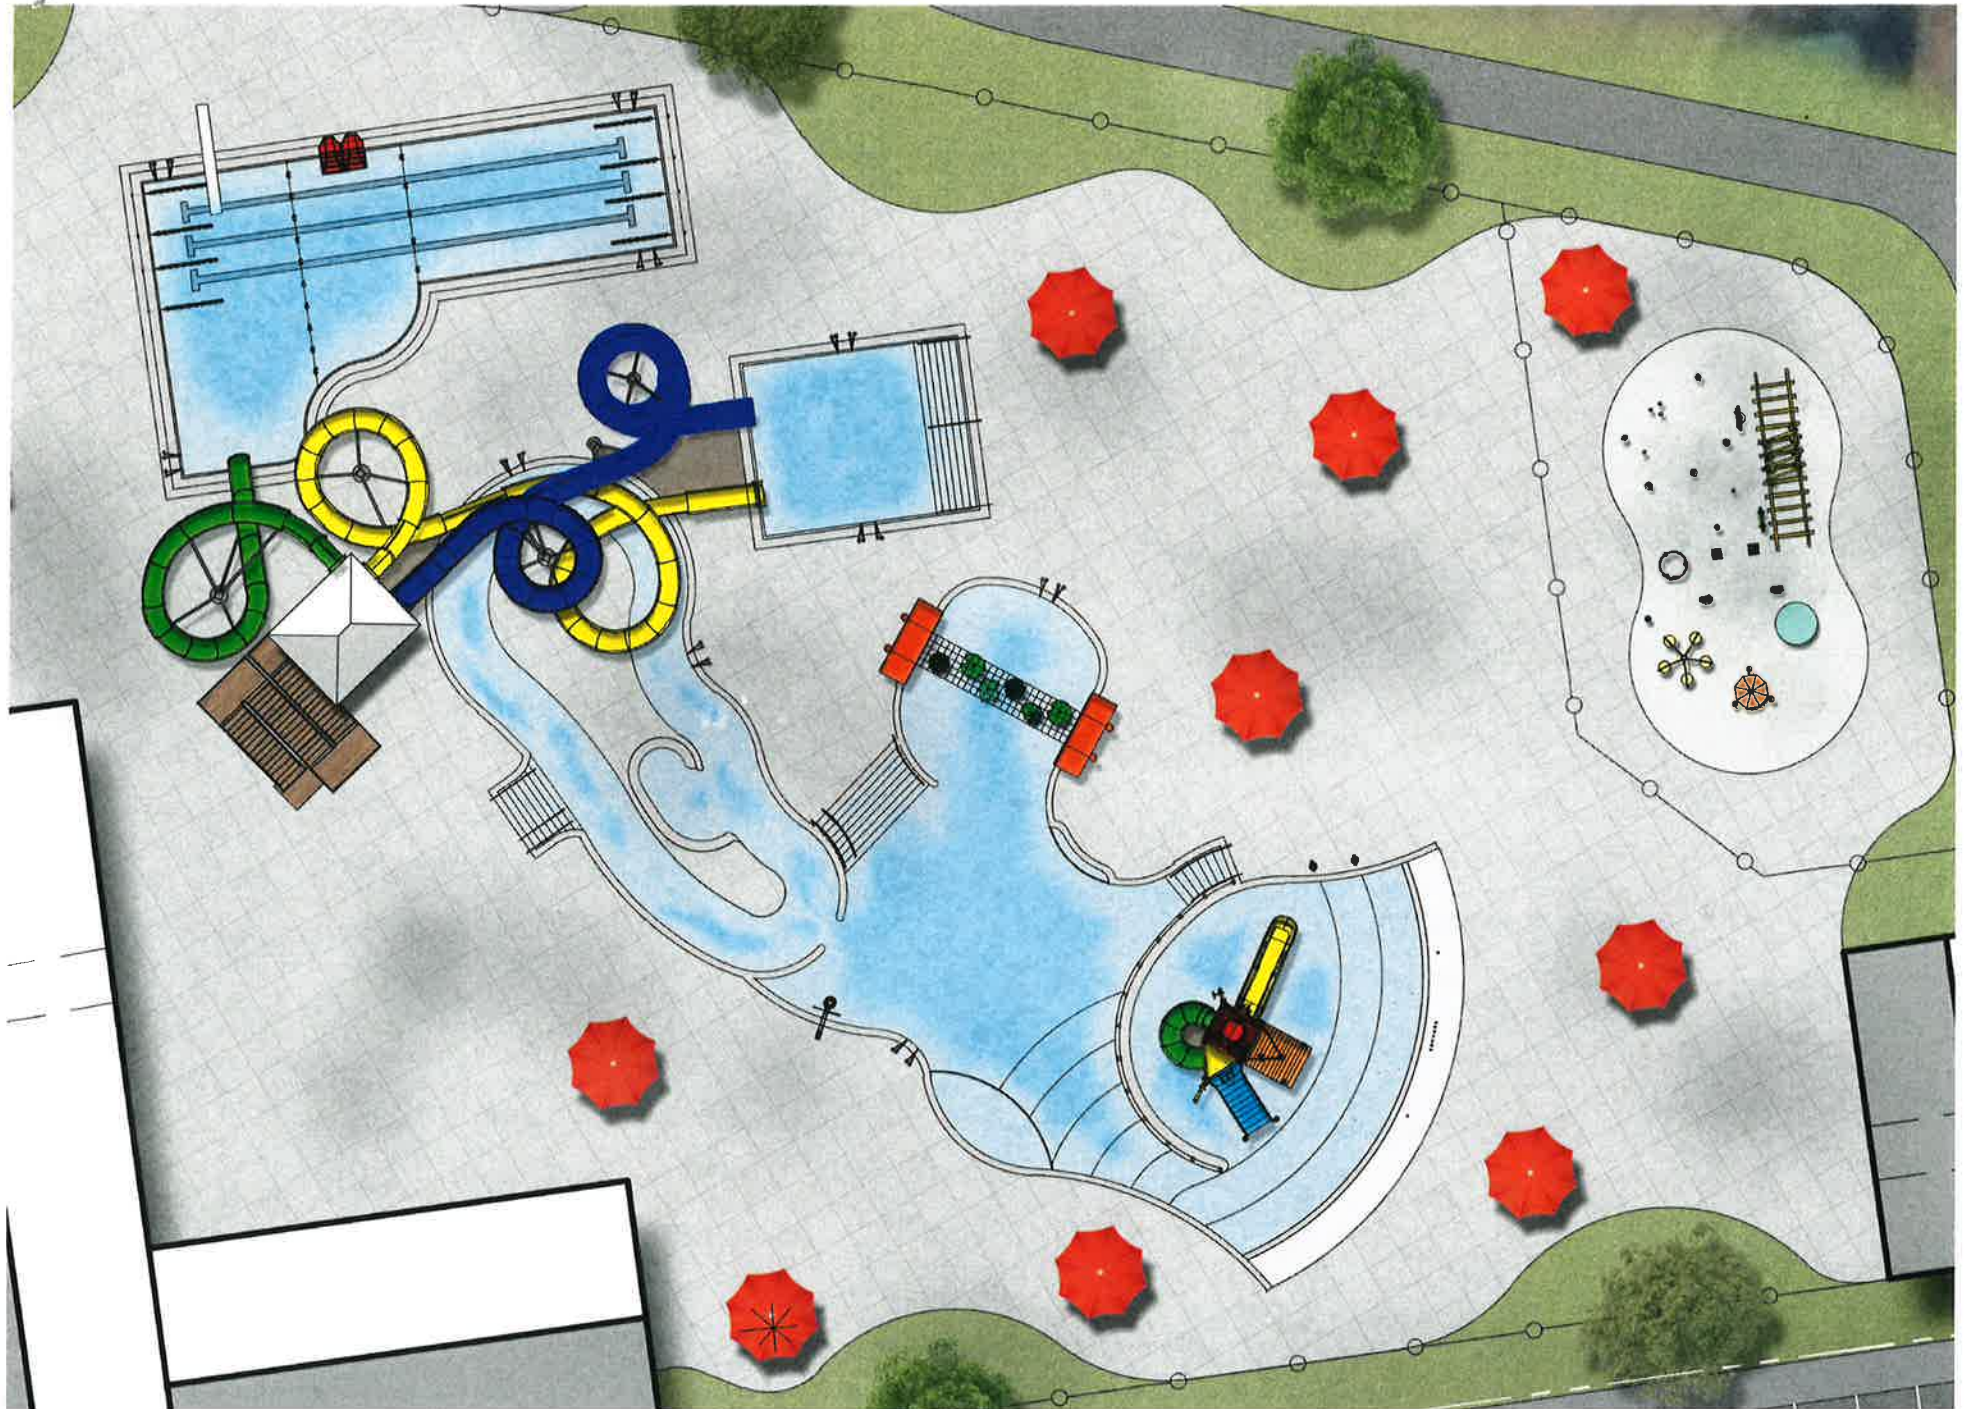

Marilla Skate Park

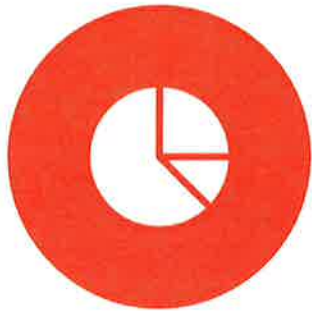

ESSENTIAL UPGRADES TO FACILITY

- Relocation to Current Marilla Pool Site
- New Structure
- Improved Visitor Experience
- Incorporation of Multi-Experience Options
- Identity Retention as a Fee Free Community Space



TARGETED FOCUS


- Morgantown & Surrounding Communities



TIMELINE

- To Be Determined By Funding Status

PIVOTCUSTOM.COM

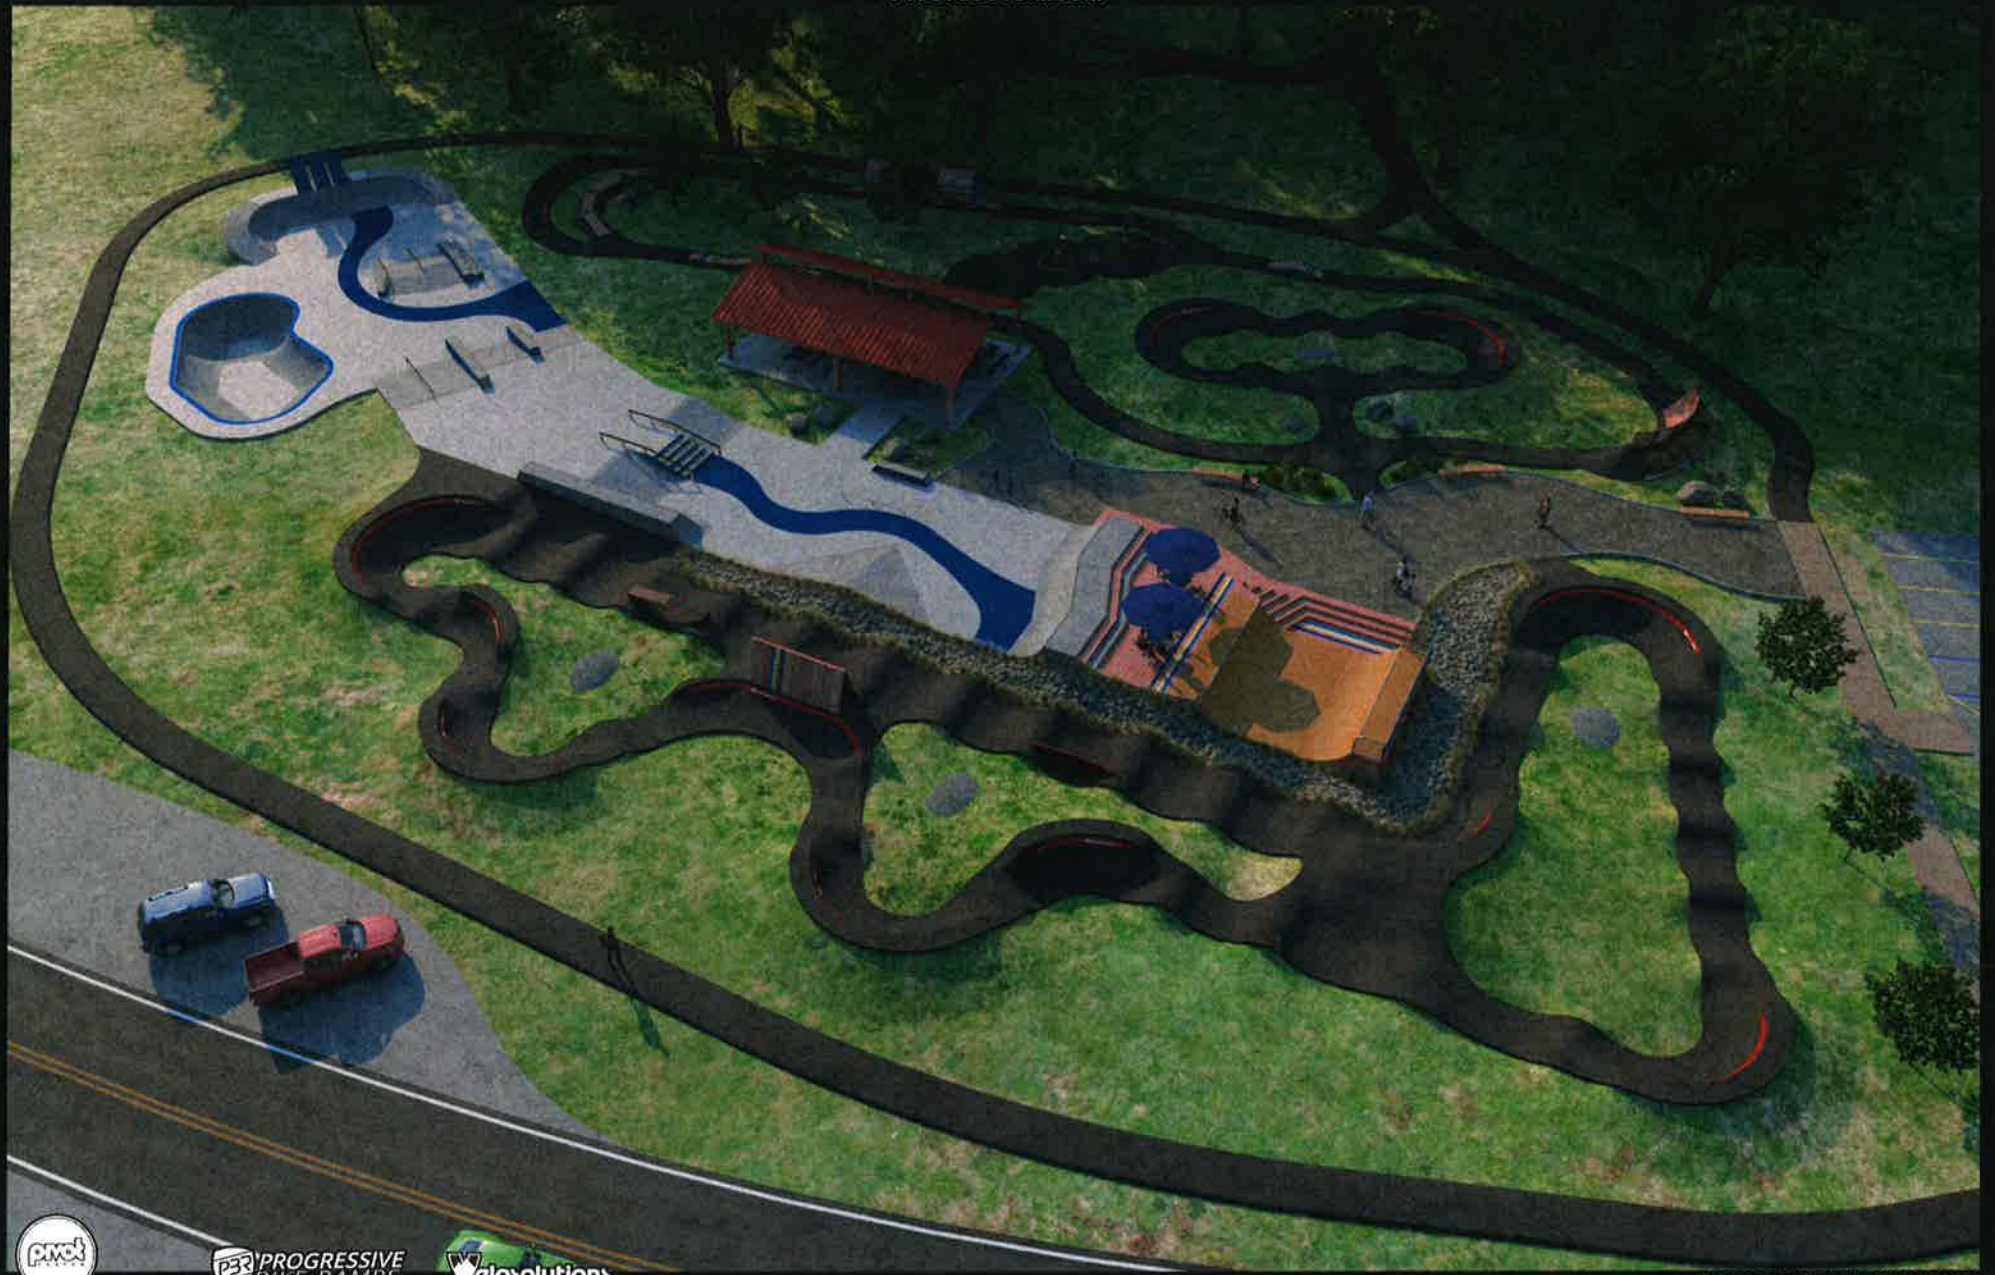

a division of ARC




PROGRESSIVE
BIKE RAMPS



W SOLUTIONS

7673, MORGANTOWN, WV

Marilla Tennis Complex (Beverly Shumaker Courts)

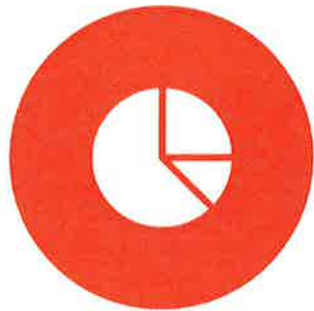

ESSENTIAL UPGRADES TO FACILITY

- Expansion of Courts
- New Supportive Structures
- Improved Visitor Experience
- Incorporation of Multi-Experience Options
- Additional Recreational Opportunities (Pickleball)



TARGETED FOCUS

- Morgantown & Surrounding Communities



TIMELINE

- To Be Determined By Funding Status

